



since 2003 the HALLE tanzbühne berlin has been the production and performance venue of the cie. toula limnaios and has been established as an internationally renowned stage for contemporary dance.

located in the district of prenzlauer berg, in the picturesque kastanienhof, the finely ornamented brick building - the HALLE - is over a hundred years old and has an enchanted, morbid charm. The HALLE was renovated in 2016.

the HALLE has two halls with wooden sprung floors, which you can rent for your rehearsals according to availability.



HALLE – large hall (242 qm)




HALLE – large hall laid out with dance floor

specifications HALLE – large hall

size	width 10,5 meter // length 22 meter
ceiling height	5,5 meter
floor	the hall is equipped with a high-quality parquet floor (can be laid with a black dance floor on request).
wardrobe	unisex-wardrobe with make-up table, 2 x wc, 3x showers + 4 x wc on ground floor.
power connections	various earthed sockets available, three-phase connections can only be used by arrangement.
technic	PA available, can be used after prior instruction (further technical equipment only on request). the use of ladders and scaffolding is only possible after consultation and instruction. the hall can be completely blacked out.
accessibility	the wardrobe and hall are accessible barrier-free (at ground level) through the main entrance and from the garden.

if you are interested in renting the large hall, please send your request to: rent@toula.de

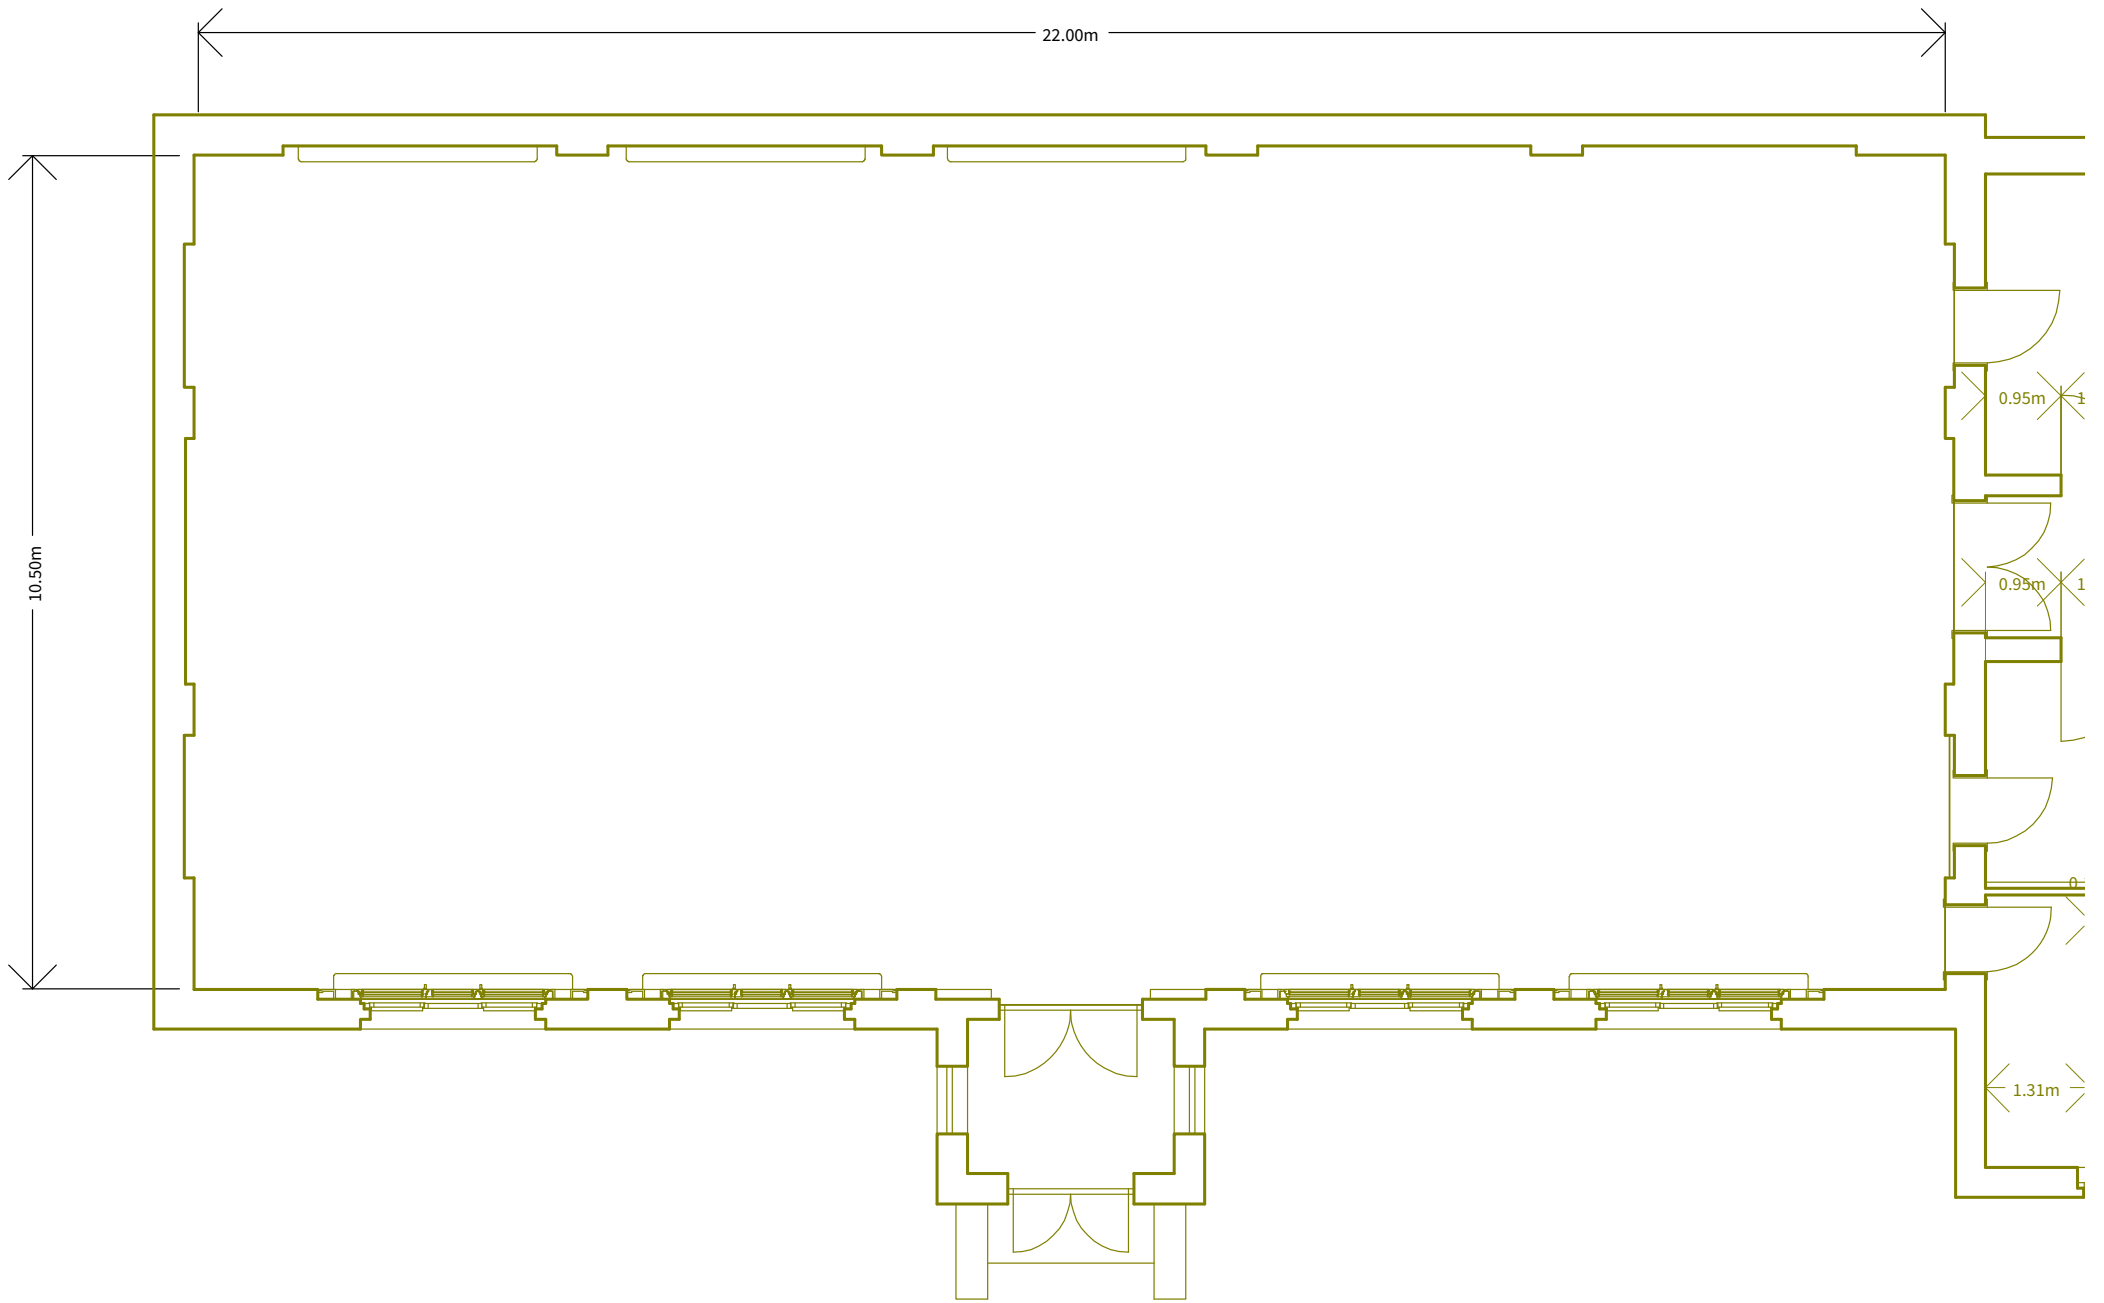


drawings are not to scale



HALLE – small hall (143 qm)



HALLE – small hall laid out with dance floor

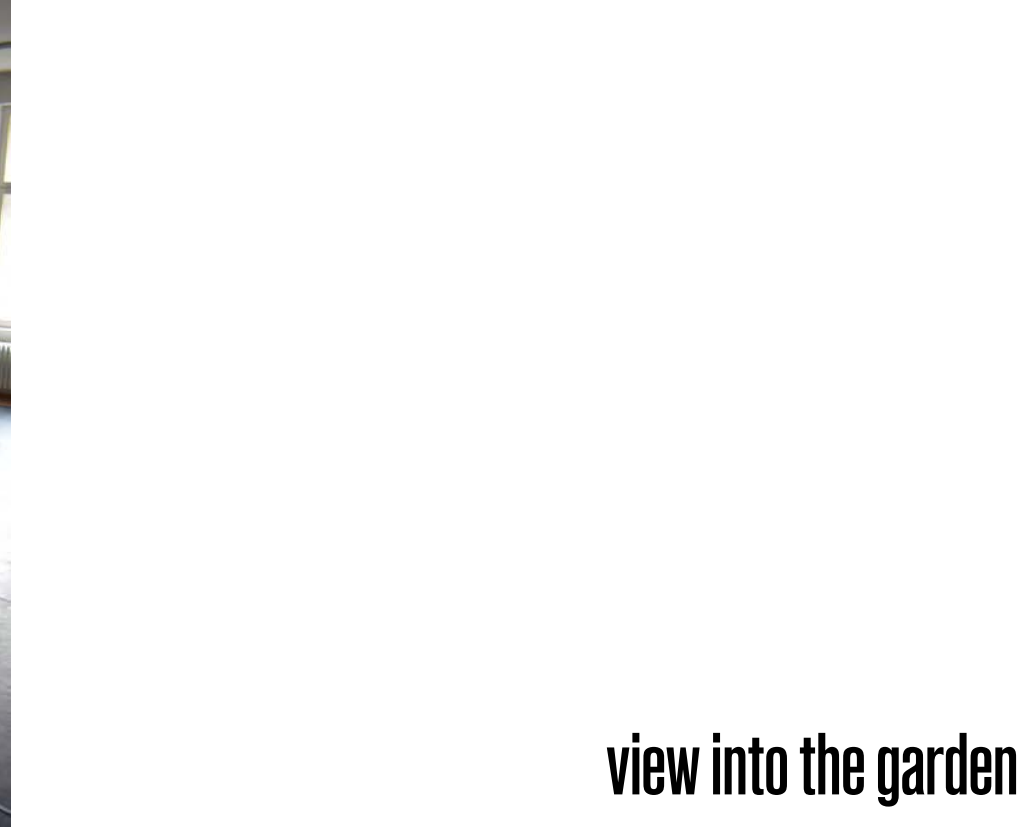


view into the garden



specifications HALLE – small hall

size	width 9,6 meter // length 11 meter
ceiling height	2,8 meter
Facilities	tea kitchen with refrigerator and sink available in the room.
Flooring	the hall is equipped with a high-quality parquet floor (can be laid with a black dance floor on request).
sanitary area	the toilets on the ground floor (4) can be used.
wardrobe	wardrobe and shower are not available.
power connections	various earthed sockets available, three-phase connections can only be used by arrangement.
technic	PA available, can be used after prior instruction (further technical equipment only on request). the use of ladders and scaffolding is only possible after consultation and instruction. the hall can not be blacked out.
others	the small hall is not barrier-free.

if you are interested in renting the small hall, please send your request to: rent@toula.de

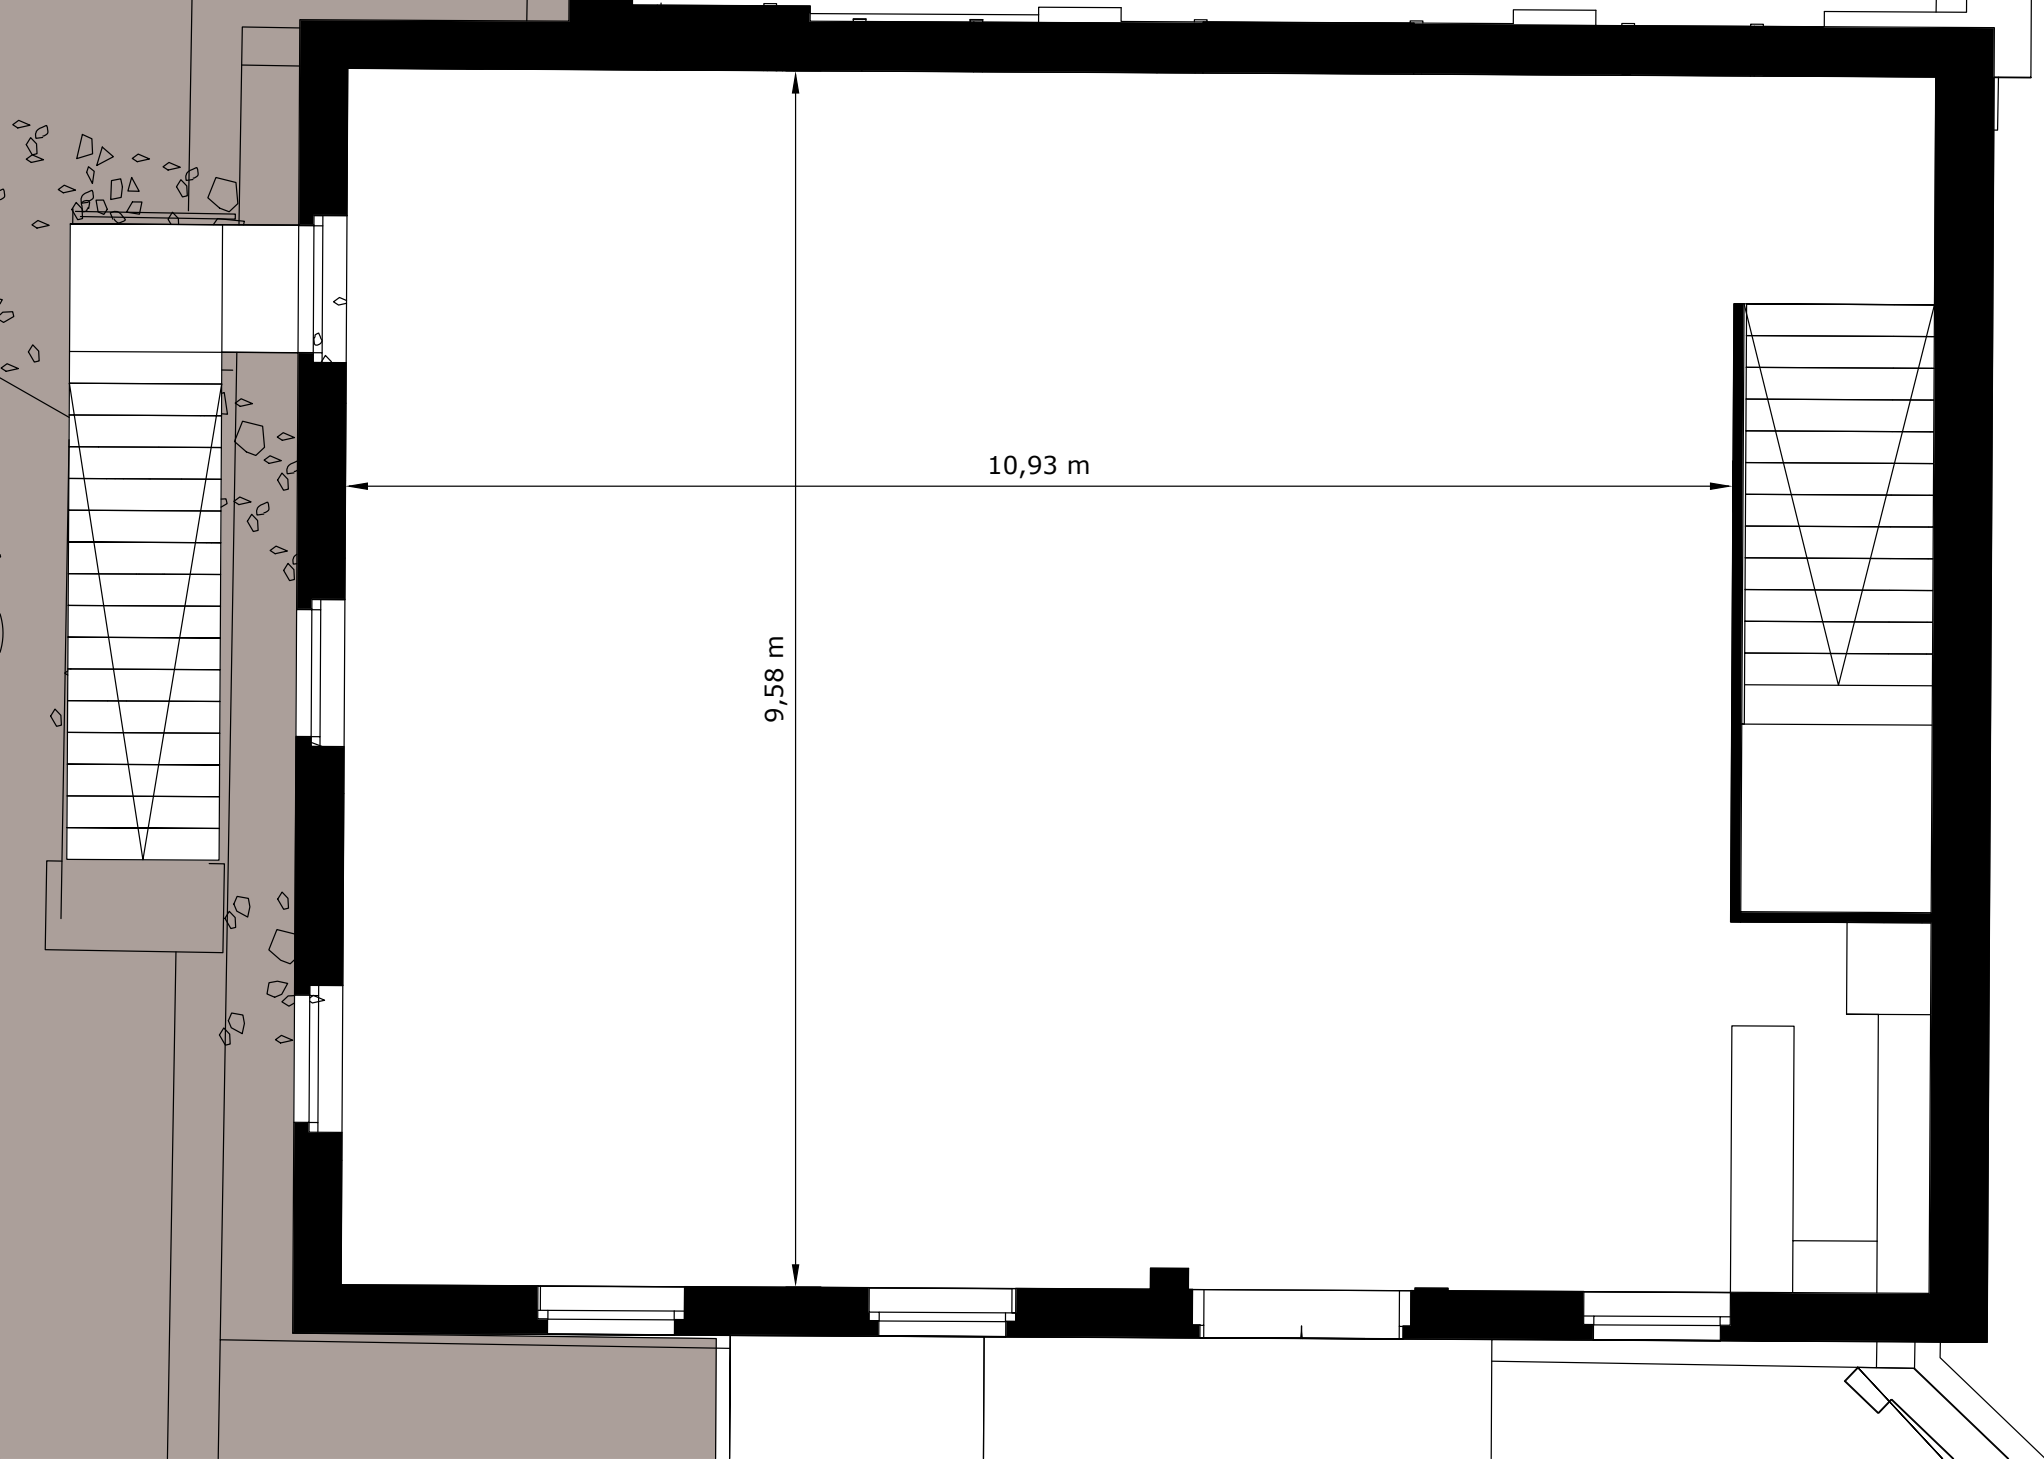

drawings are not to scale



contact
cie. toula limnaios

egerswalder straÙe 10
10437 berlin
mail: rent@toula.de

tel: +49-30-440 44 731
fax: +49-30-440 44 683
tickets: +49-30-440 44 292

public transportation connections:
m10 friedrich-ludwig-jahn-sportpark
u2 egerswalder straÙe